


V-100
OIL GROUP SEPARATOR
SIZE: 120" O.D. x 50'-0" S/S
DESIGN PRESSURE: 730 psig @ 100°F
COATING: INTERNAL COATING

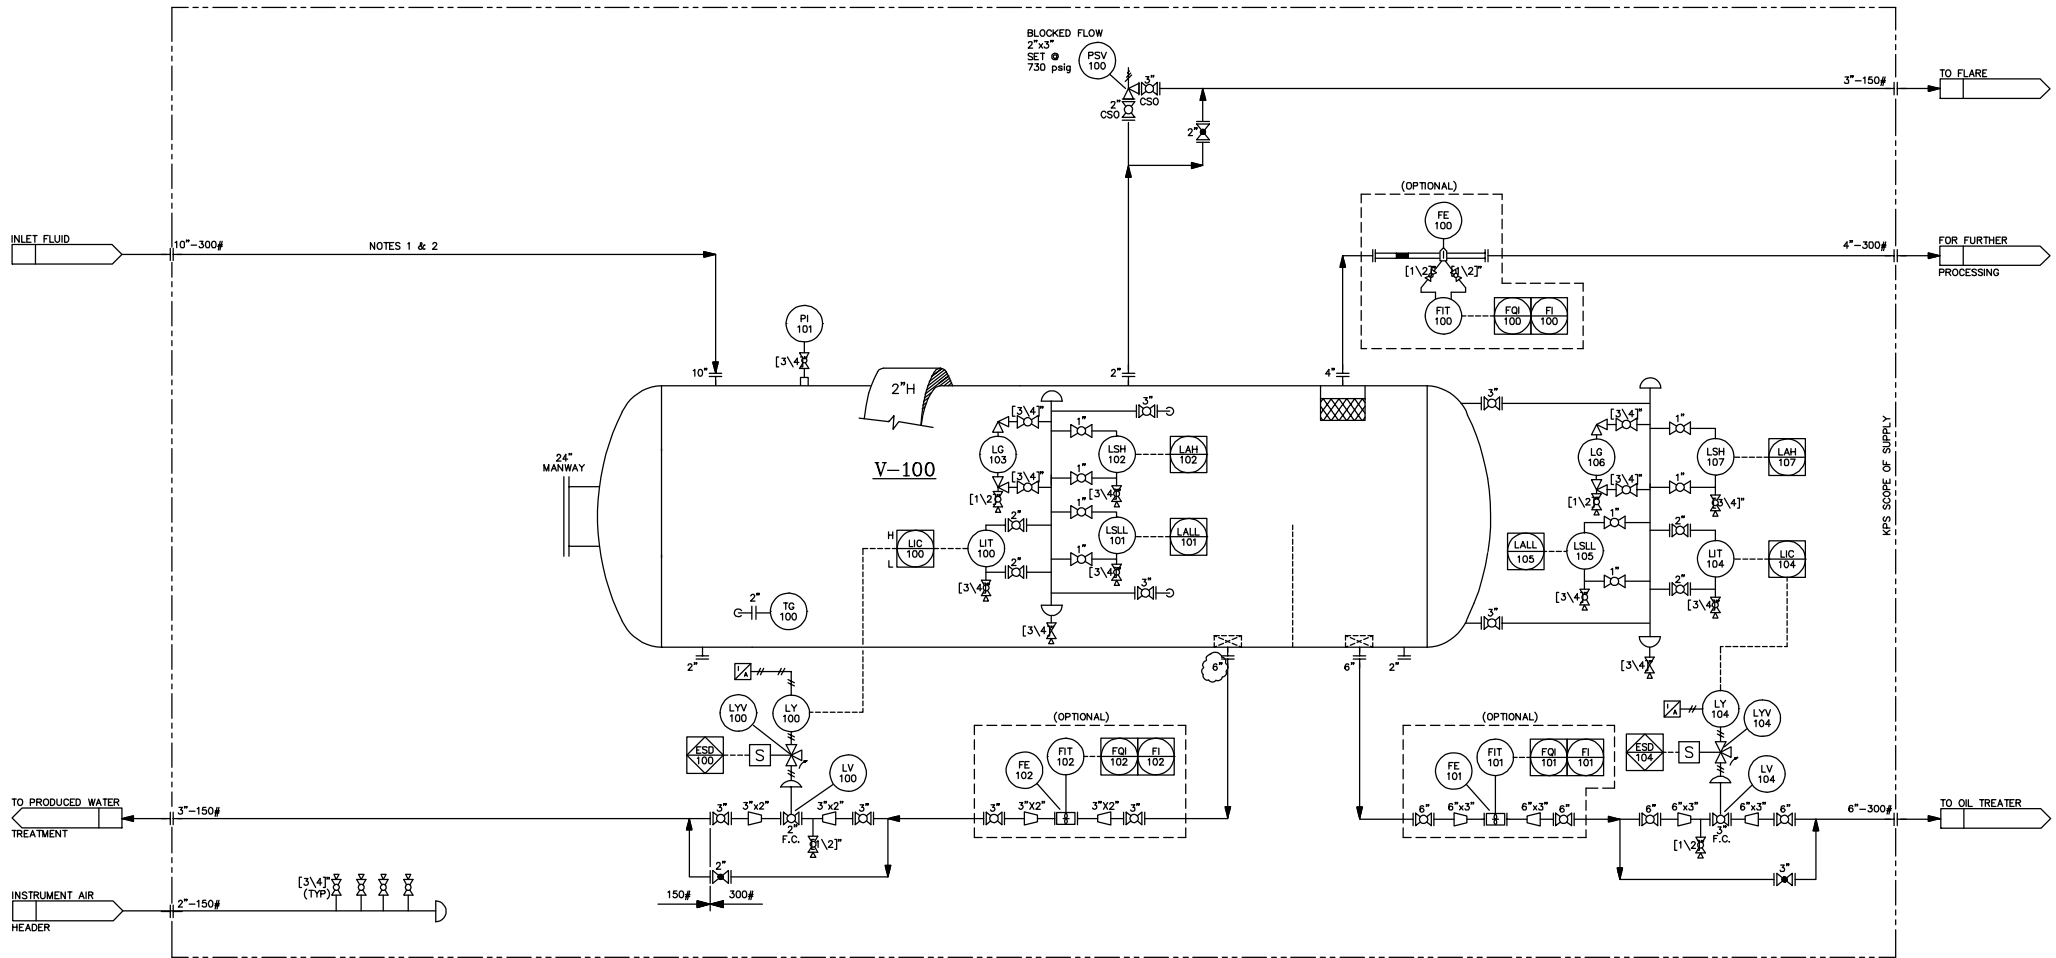

1. ALL PIPING & MANUAL VALVES ARE NOT PART OF KPSC SCOPE OF SUPPLY.
2. ALL INSTRUMENTATION IS TO BE SHIPPED LOOSE, NOT INSTALLED ON SEPARATOR.

DRAWING	DESCRIPTION	NO	BY	DATE	DESCRIPTION	CHK	APP'D
-		A	BJS	19 DEC 03	ISSUED FOR CUSTOMER APPROVAL		BJS
REFERENCE DRAWINGS							
REVISIONS							

ENGINEER'S STAMP

DRAWN:	PLF	DATE:	12 JUN 03
CHECKED:		DATE:	
APPROVED:		DATE:	
CADD REF:	3060000101		
SCALE:	1:1		

Kvaerner Process Systems
A division of Kvaerner Canada Inc. Calgary, Alberta

PROJECT:	KEYSPAN ENERGY CANADA EASYPORD 11-14-50-8W5 BATTERY MODIFICATION
TITLE:	OIL GROUP SEPARATOR PIPING & INSTRUMENTATION DIAGRAM
JOB NO:	3060
DRAWING NO:	D-3060-00-0101
REV:	A