



PROJECT TITLE:	PETRO-CANADA HORIZON PROJECT
----------------	---------------------------------

VENDORS NAME:	Dresser-Rand
---------------	--------------

DOCUMENT TITLE:	Arrangement - Lube Oil Console -- (supplier)
-----------------	--

VENDORS DOCUMENT NO:	CLO-0G6-000-001
VENDORS REVISION NO:	1
DATE SUBMITTED	11/17/2008

PETRO-CANADA Supplier Document Review	
Permission to proceed does not constitute acceptance or approval of Design Detail, Calculations, Analysis, Test Methods or Materials developed OR selected by SUPPLIER, and does NOT relieve SUPPLIER from FULL compliance with Contractual Obligations	
<input type="checkbox"/> 1 Work May Proceed	
<input type="checkbox"/> 2 Revise & Resubmit. Work may Proceed subject to incorporation of changes	
<input type="checkbox"/> 3 Revise & Resubmit. Work may not Proceed	
<input type="checkbox"/> 4 Review not required. Work may proceed	
By: _____	Date: _____
Discipline: _____	
Equipment No. J-71011	
MR No. 7 1 0 M R J 0 0 0 1	
1017	V P — B 0 2 — 7 1 0 — J — 0 1 A C — 0 0 0 5 0 1



LIFTING LUG

1" THK
TYP. 4 PLACES

1000



REF D-R PART #CLO-0G6-000-001

REVISION NO. 01			
DRAWN	SW		10/31/08
CHECKED	RSK		11/03/08
APPR'D.	K/J		11/05/08
C/ENG.	-	-	-
SVS. ENG.	-	-	-

ADDED REF. DEPART. NUMBER
 ADDED REVISED PER CUSTOMER MARK UP
 & FINALIZED PRING
 ADDED SHEETS 3, 4, & 5
 ADDED CUST. CONSULT TO NOTE 2
 ADDED NOTES 3 THRU 12
 RELOCATED CONVEYER
 ADDED RESERVOIR LEVELS
 ADDED COREY/DWG NO
 ADDED CENTER OF GRAVITY

(F) FINAL


CERTIFIED CORRECT FOR CONFORMITY TO THE SPECIFICATIONS.

PRINT MUST BE RETURNED AND RECEIVED BY DRESSER RAND NO LATER THAN _____.

THE DRAWING HAS BEEN PREPARED FROM CONTRACT SPECIFICATIONS AND NECESSARY MATERIAL REQUIRED HAS ALREADY BEEN PLACED ON ORDER. CHANGES IN DIMENSIONS OR ALTERATIONS IN THE MATERIAL FURNISHED WILL NOT BE ACCEPTED UNLESS SUCH CHANGES OR ALTERATIONS ARE IN ACCORDANCE WITH CONTRACTUAL AGREEMENT OR ACCOMPANIED BY WRITTEN AUTHORIZATION FROM THE PURCHASER AGREEING TO REVISIONS IN PRICE AND DELIVERY


COBEY DRAWING #:
59501101

CONTRACT NO. 33125					BY	DATE	LUBE OIL CONSOLE		
TYPE CONSOLE		DRAWN	SGM	09/04/08		ARRANGEMENT			
SCALE: 1" = 24"		CHECKED	-	-		<u>DRESSER-RAND</u> TURBO PRODUCTS DIVISION OLEAN, N.Y. USA 129-035-501 SHT. 1 OF 5 REV. 01			
DEPT. 63.66		REDRAW							
DRAFTING APPROVAL			KJS	09/09/08					
ENGINEERING APPROVAL			AJL	09/09/08					
ENGINEERING APPROVAL			SAS	09/09/08		129-035-501 DWG. NO. 1 OF 5			
				DF	LICENSEE				

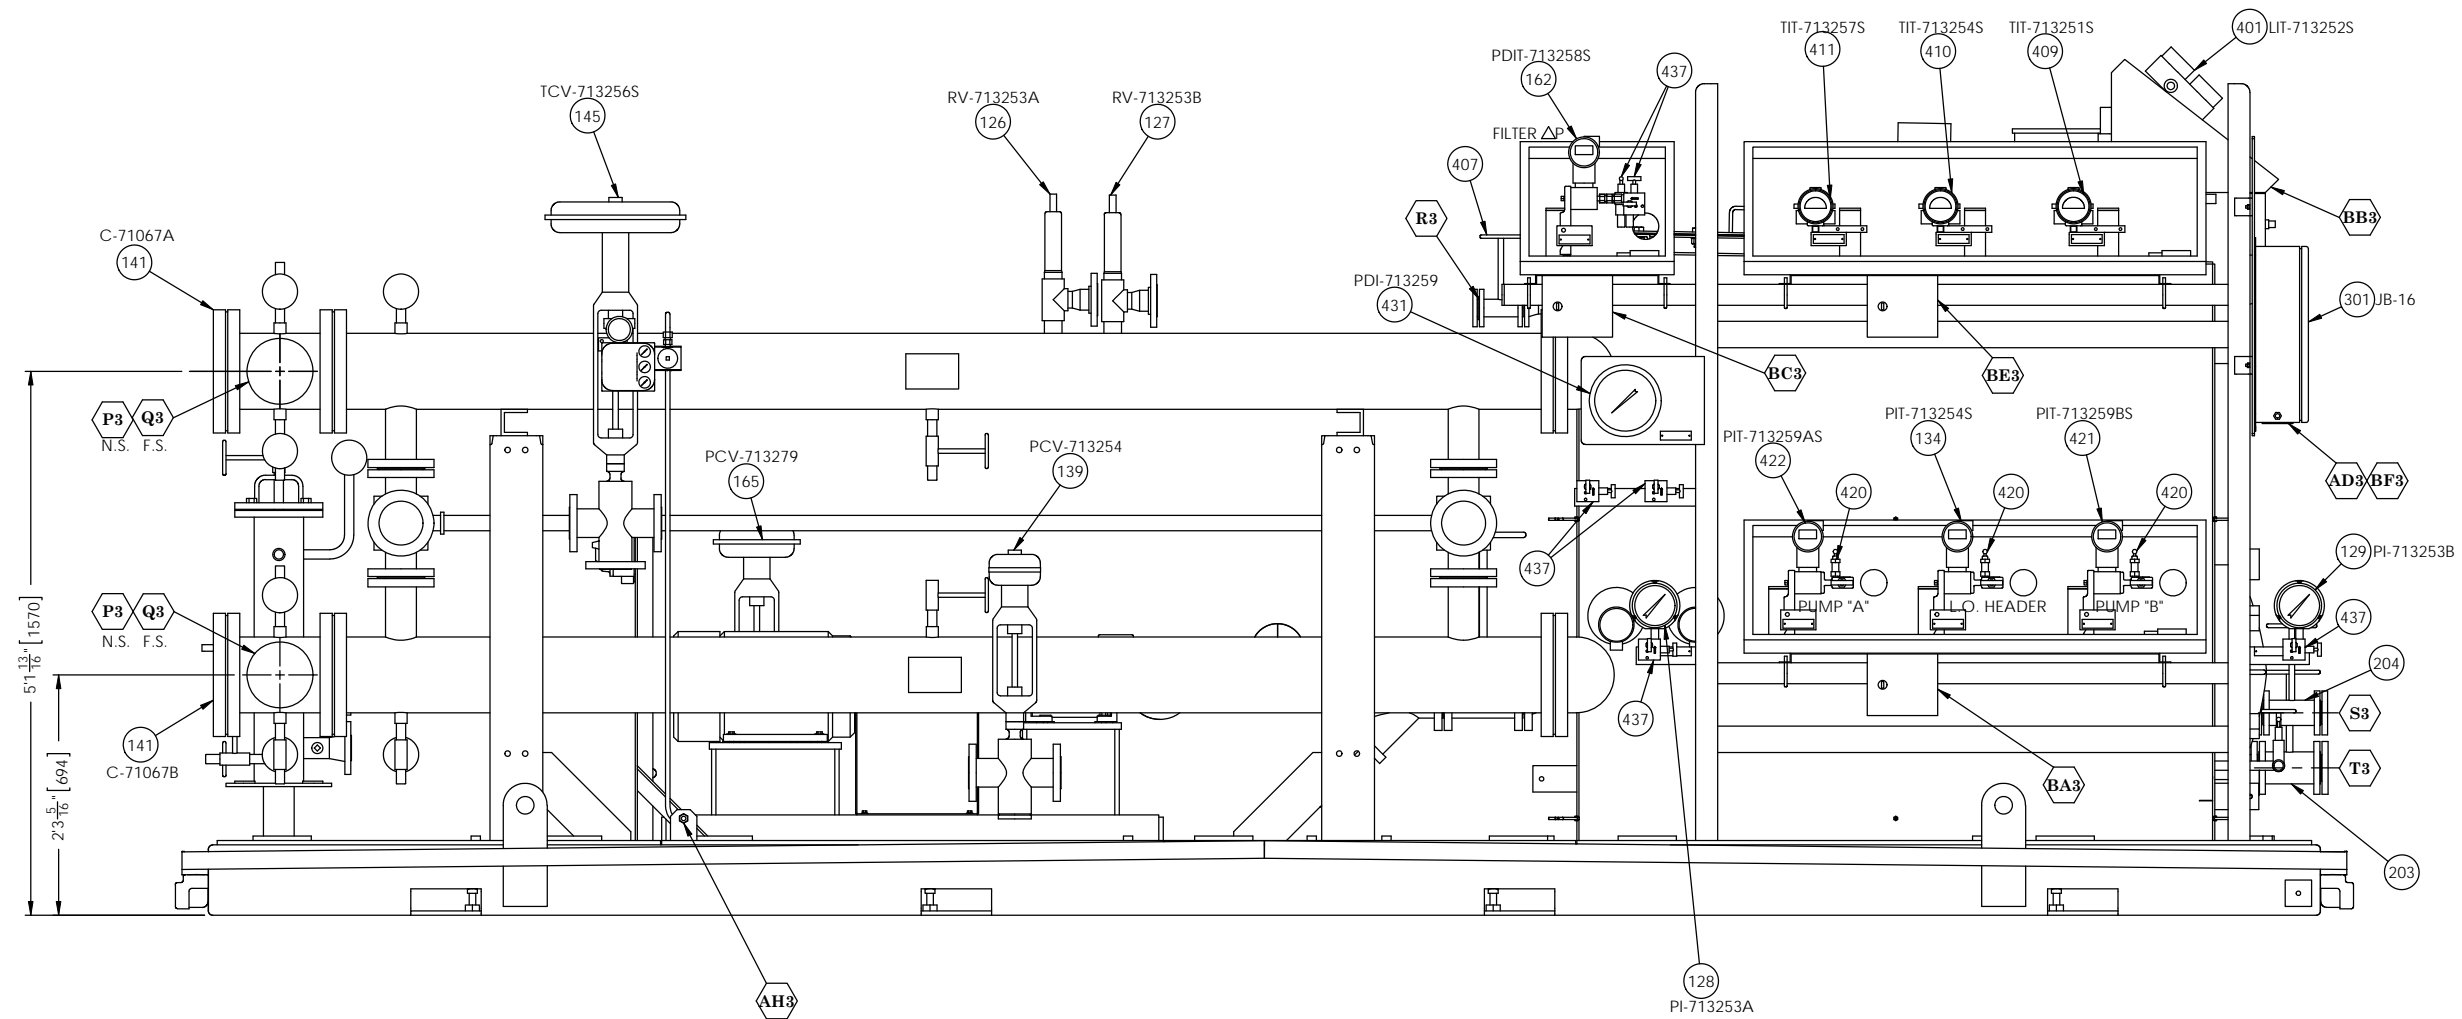

BACK VIEW

LUBE OIL CONSOLE		
ARRANGEMENT		
DRESSER-RAND		
TURBO PRODUCTS DIVISION OLEAN, N.Y. USA		
COBEY DRAWING #: 59501101	129-035-501	SHT. 3 OF 5 REV. 01

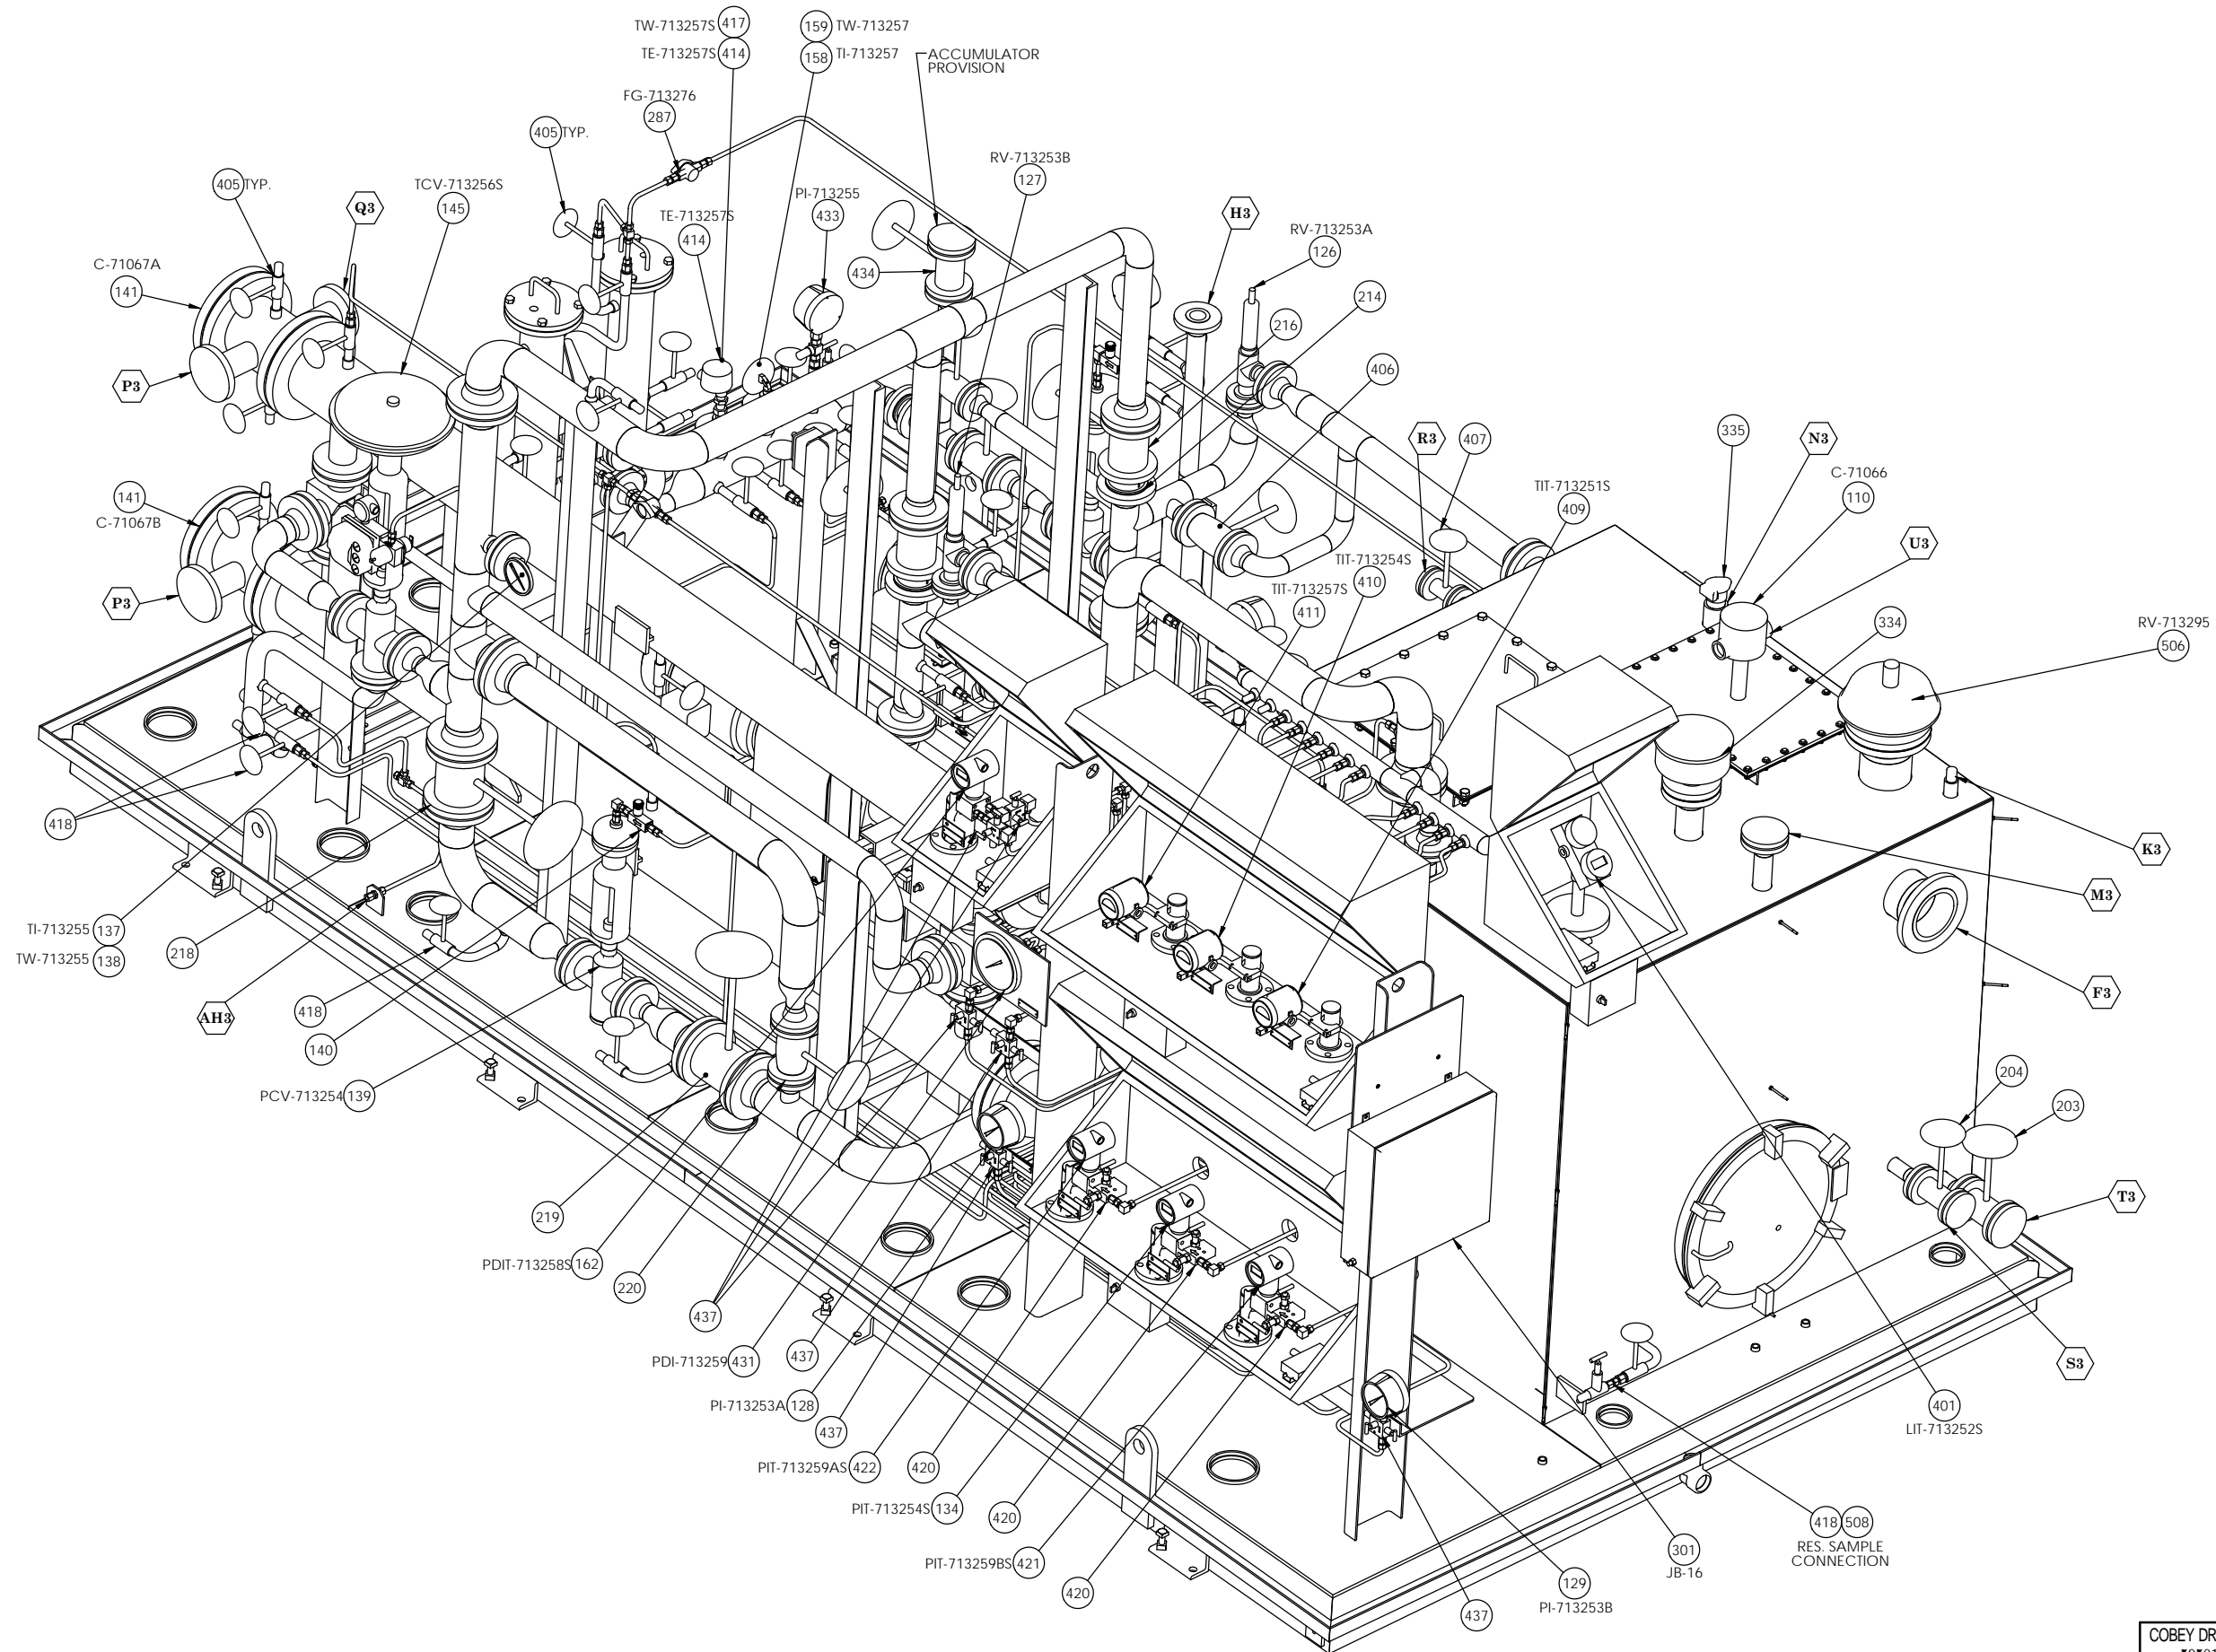

LUBE OIL CONSOLE ARRANGEMENT		
DRESSER-RAND TURBO PRODUCTS DIVISION OLEAN, N.Y. USA		
COBEY DRAWING #: 59501101	129-035-501	SHT. 5 OF 5 REV. 01